

<b>Rathlin Energy</b>	Applies To: Rathlin Energy (UK) Limited	<b>RE-05-EPRA-WNB-SP-004</b>
Prepared By: Sean Smart	Uncontrolled, If Printed	Rev: 0

EPRA – WEST NEWTON B – EXPLORATORY OPERATIONS – SITE PLANS

---

# West Newton B Wellsite Site Plans Exploratory Operations

---

This document contains proprietary information belonging to Rathlin Energy (UK) Limited and shall be used only for the purpose for which it was supplied. It shall not be copied, reproduced, disclosed or otherwise used, nor shall such information be furnished in whole or in part to third parties, except in accordance with the terms of any agreement under which it was supplied or with the prior consent of Rathlin Energy (UK) Limited and shall be returned upon request.

© Copyright of Rathlin Energy (UK) Limited


Rev:	Prepared By:	Checked By:	Approved By:	Issued:
0	Sean Smart	Tom Selkirk	D Montagu-Smith	08/09/2015

<b><i>Rathlin Energy</i></b>	Applies To: Rathlin Energy (UK) Limited	<b>RE-05-EPRA- WNB-SP-004</b>
Prepared By: Sean Smart	Uncontrolled, If Printed	Rev: 0

**EPRA – WEST NEWTON B – EXPLORATORY OPERATIONS – SITE PLANS**

\*\*\* Page Left Blank Intentionally \*\*\*

<b>Rev:</b>	<b>Prepared By:</b>	<b>Checked By:</b>	<b>Approved By:</b>	<b>Issued:</b>
0	Sean Smart	Tom Selkirk	D Montagu-Smith	08/09/2015

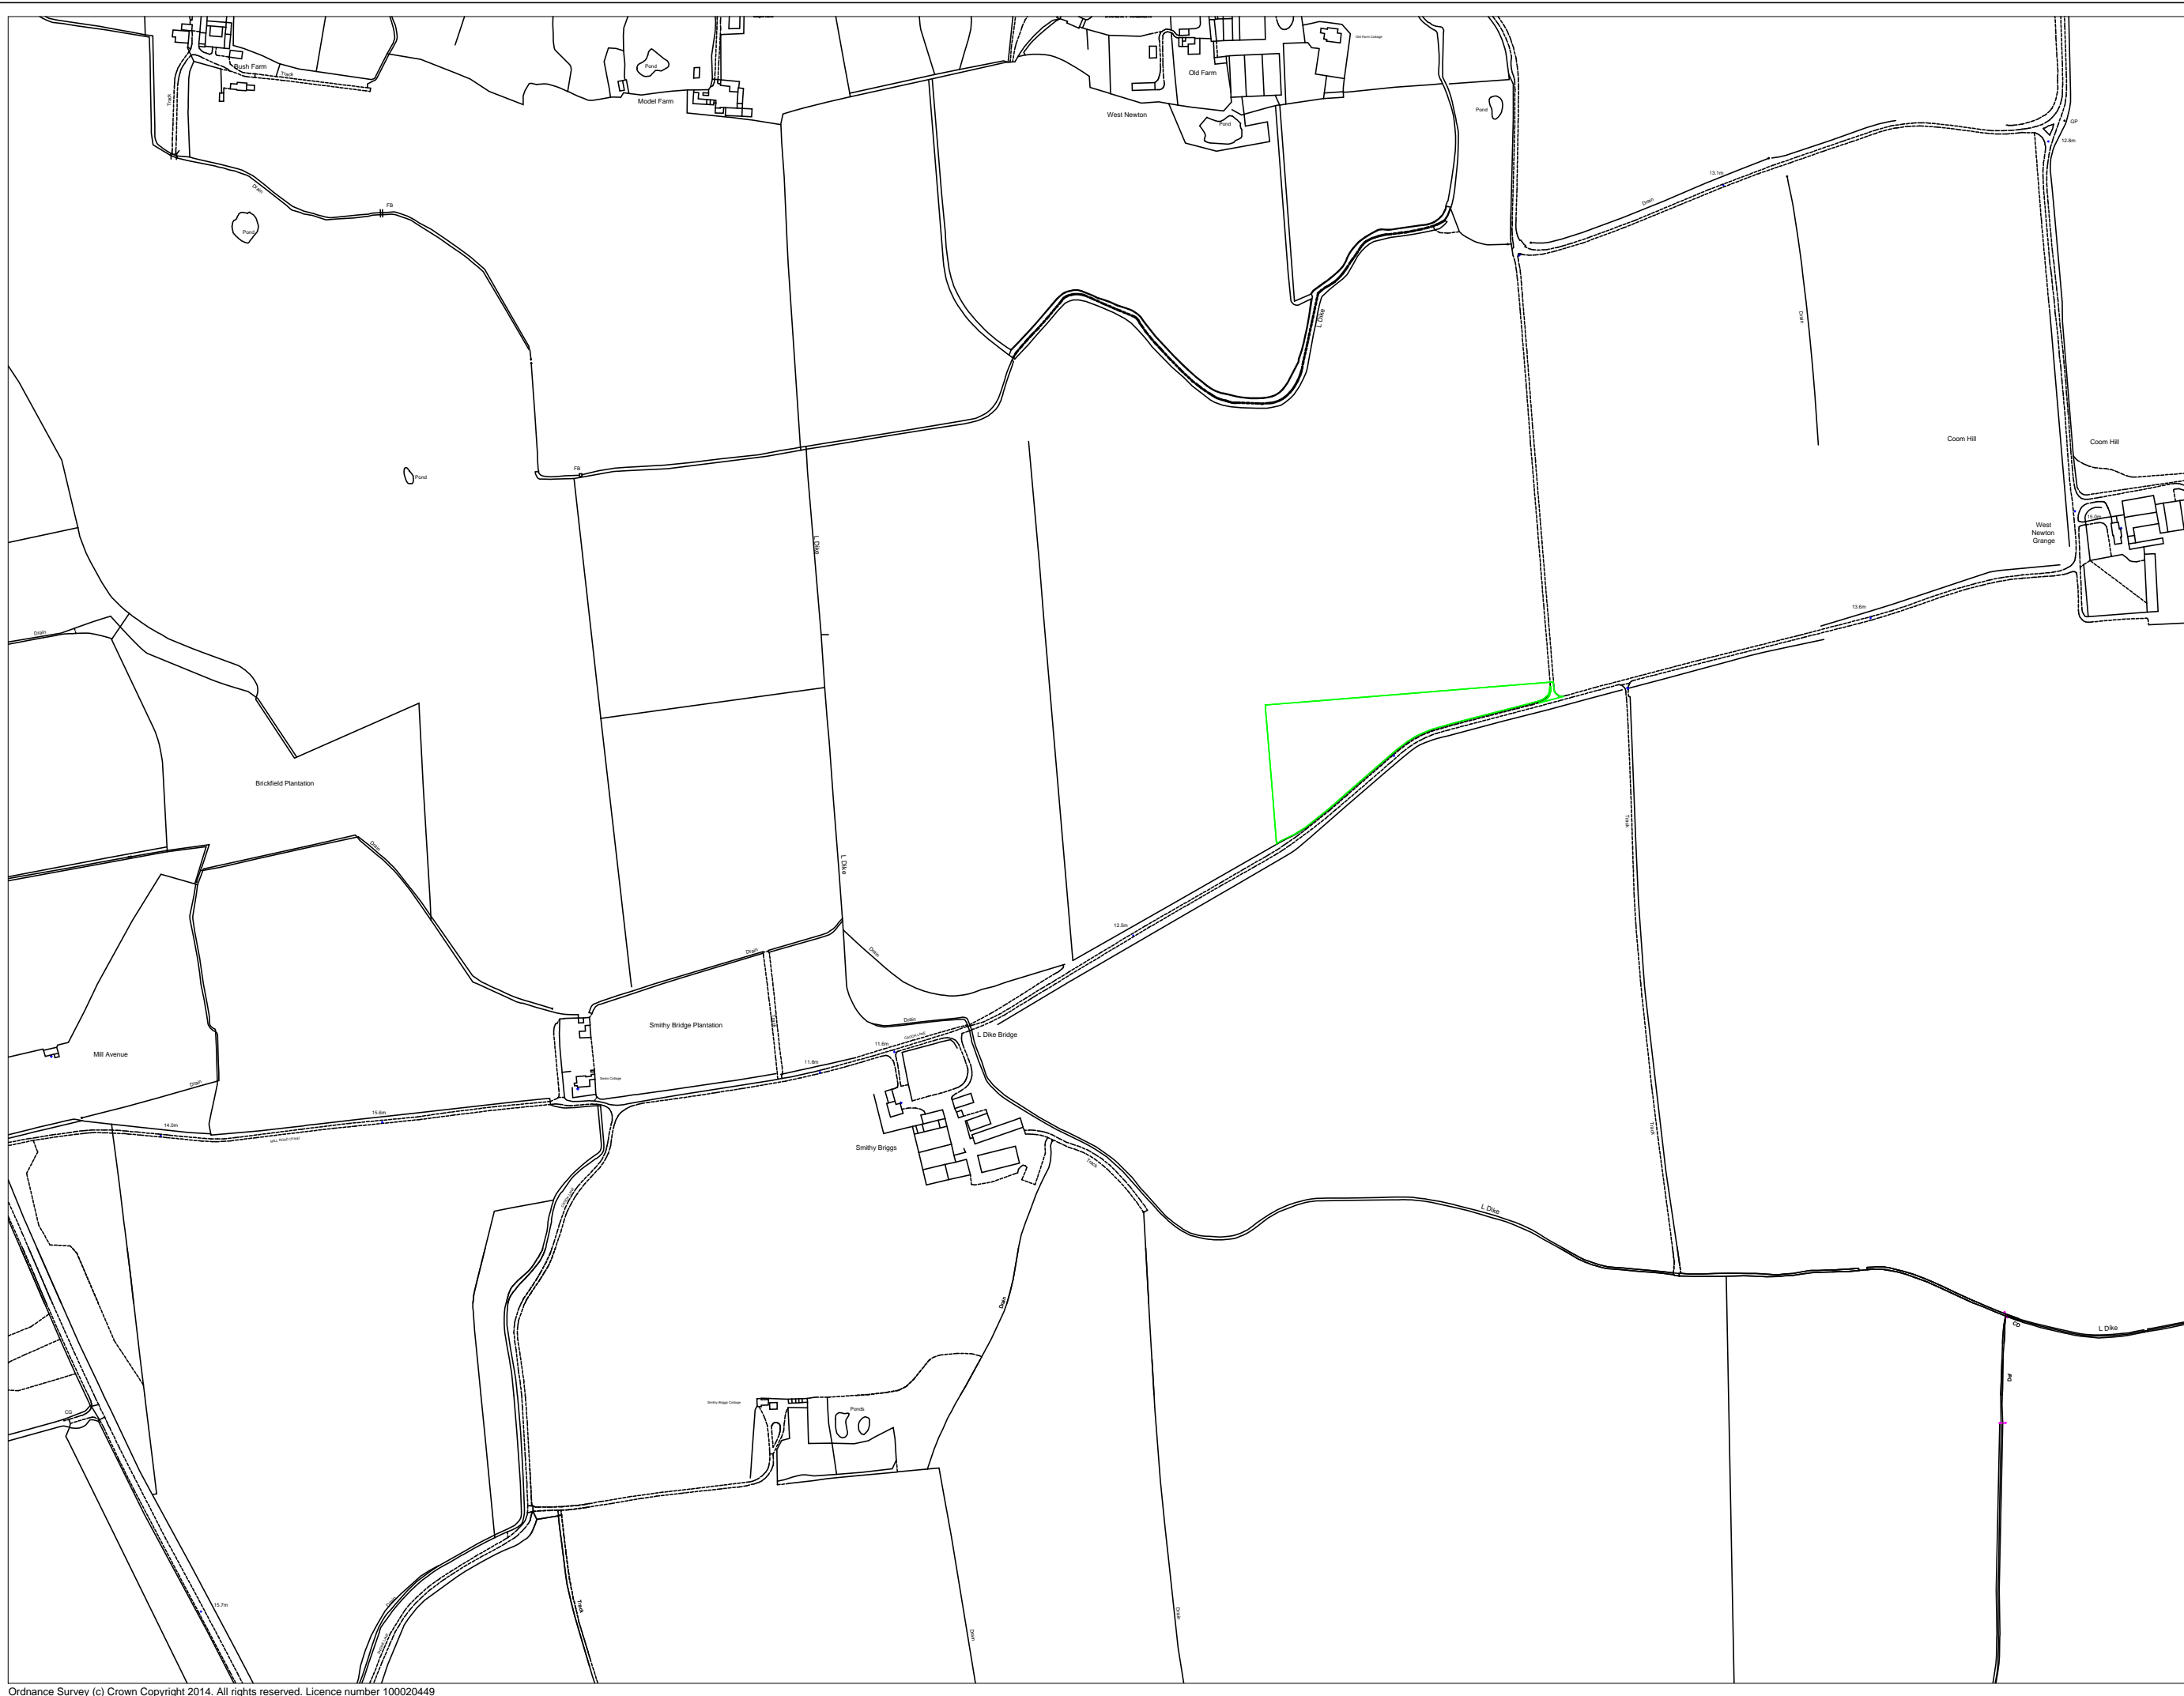

Key:  
 Site Boundary



Rathlin Energy (UK) Limited  
 8 Wimpole Street  
 London  
 W1G 9SP

Job Title:  
 West Newton B  
 Environmental Permit

Drawing Title:  
 Site Location Plan

Scale: 1:5,000 (Printed A3)

Date: 8th September 2015

Drawn By:  
 Mark Tissington


Drawing No:  
 RE-05-EPRA-WNB-SP-004-01

Rev: 1



Key:

Site Boundary

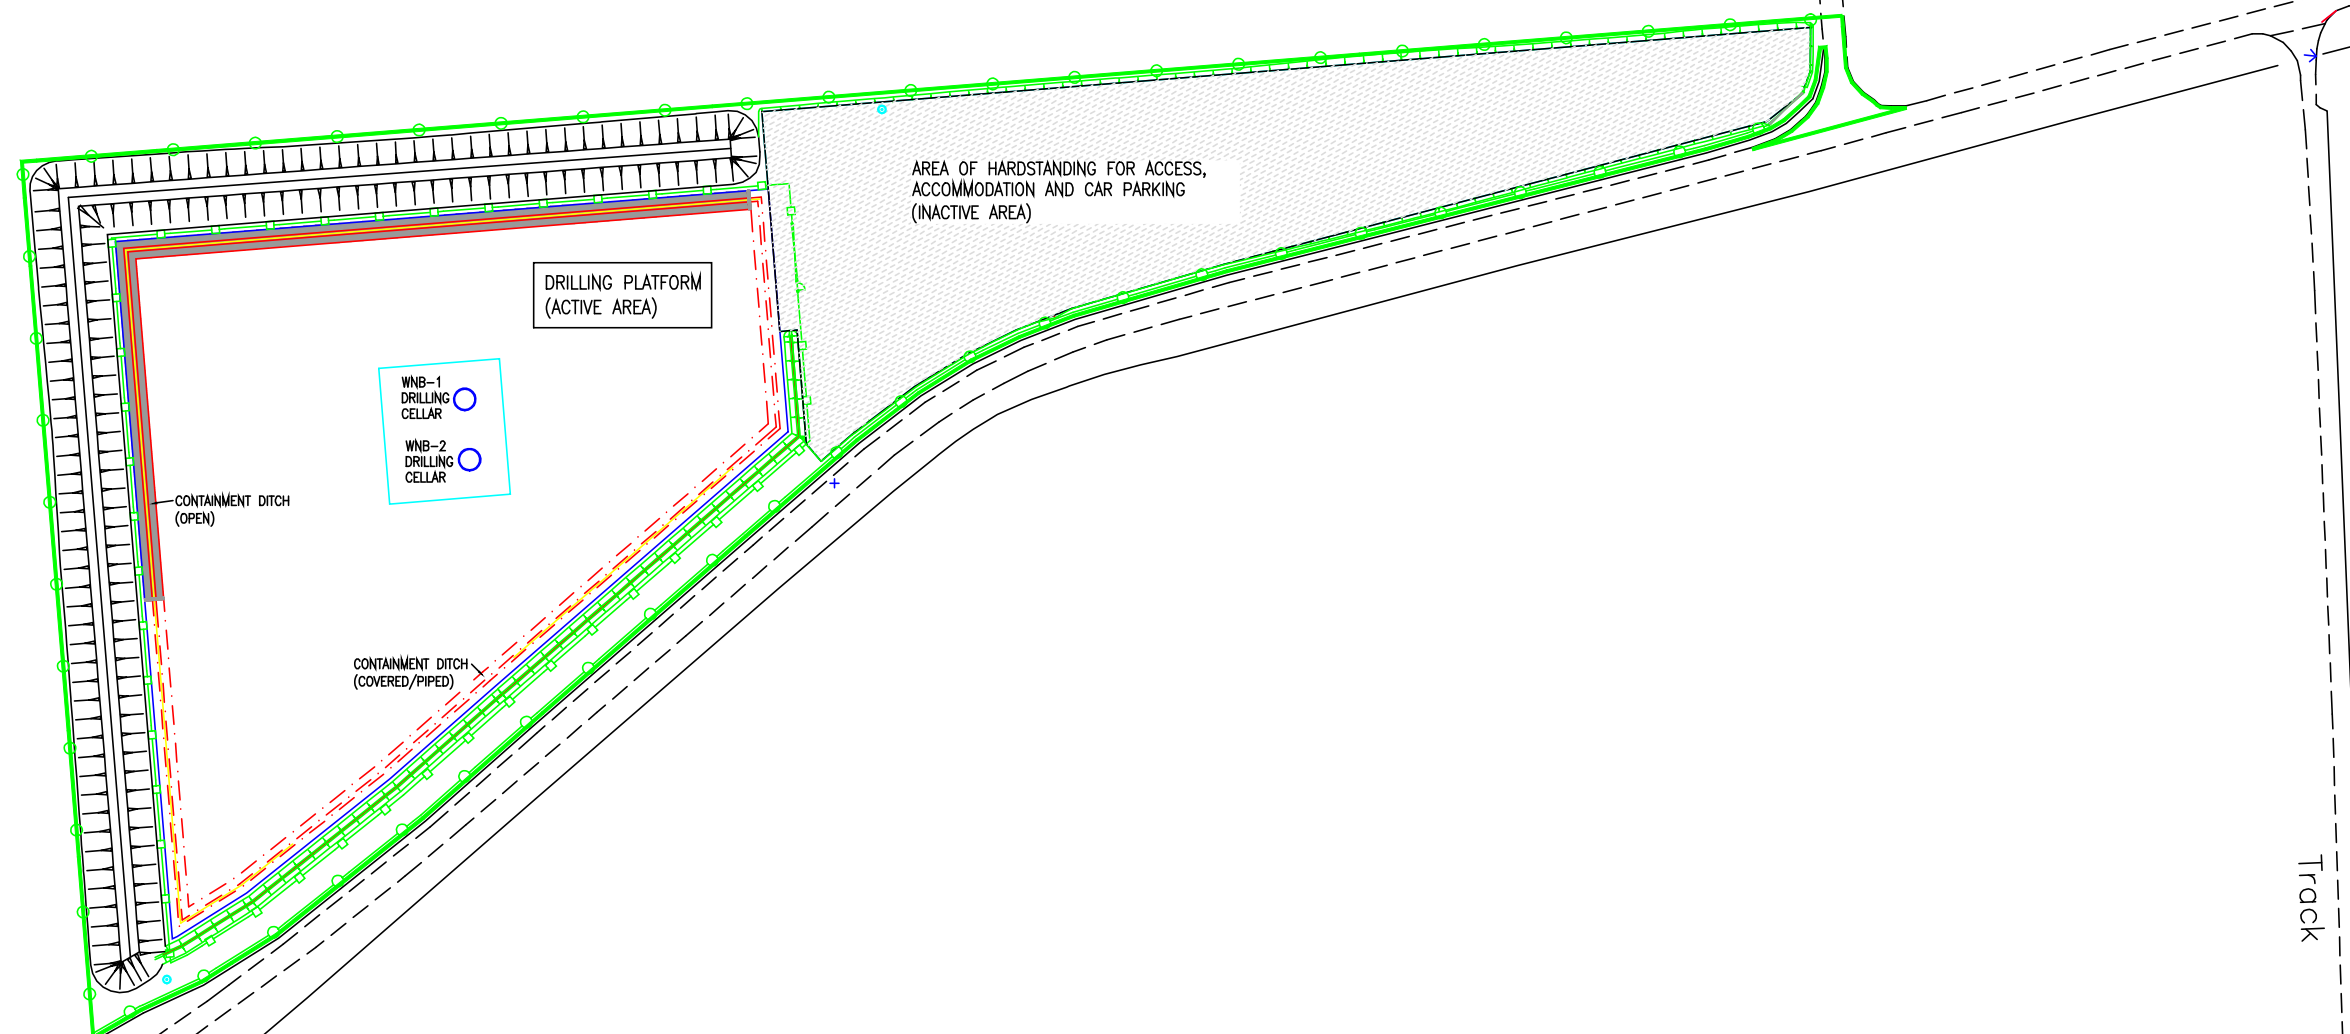

Rathlin Energy (UK) Limited  
8 Wimpole Street  
London  
W1G 9SP

Job Title:  
West Newton B  
Environmental Permit

Drawing Title:  
Site Layout Plan

Scale: 1:1,000 (Printed A3)

Date: 8th September 2015

Drawn By:  
Mark Tissington

Drawing No:  
RE-05-EPRA-WNB-SP-004-02

Rev: 0

L. Dike



Key:

- Site Boundary □
- Drain —
- Header —



Rathlin Energy (UK) Limited  
8 Wimpole Street  
London  
W1G 9SP

Job Title:  
West Newton B  
Environmental Permit

Drawing Title:  
Interceptor and Discharge  
Point Plan

Scale: 1:1,000 (Printed A3)

Date: 8th September 2015

Drawn By:  
Mark Tissington

Drawing No:  
RE-05-EPRA-WNB-SP-004-03


Rev: 0

CLASS 1 SPEL OIL-WATER INTECEPTOR

DISCHARGE POINT

AREA OF HARDSTANDING FOR ACCESS,  
ACCOMMODATION AND CAR PARKING  
(INACTIVE AREA)

DRILLING PLATFORM  
(ACTIVE AREA)

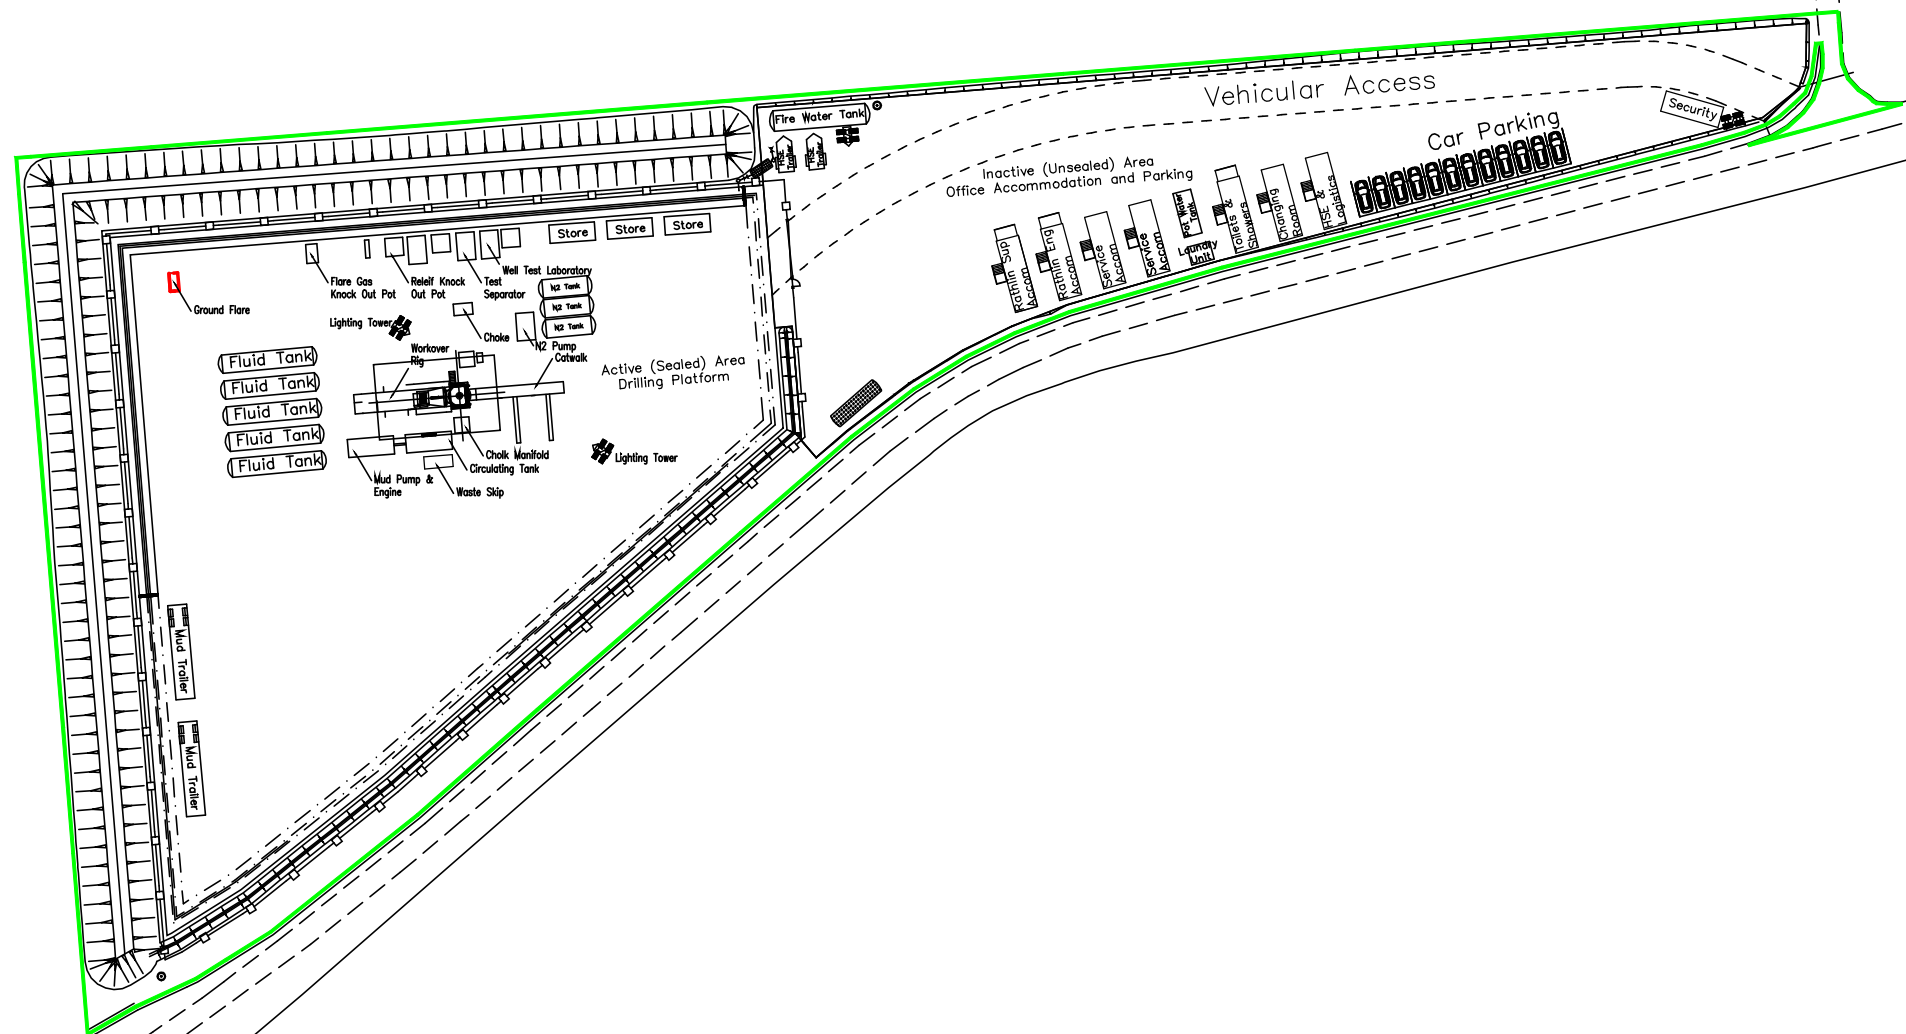

Key:

- Site Boundary
- Ground Flare



Rathlin Energy (UK) Limited  
8 Wimpole Street  
London  
W1G 9SP

Job Title:  
West Newton B  
Environmental Permit

Drawing Title:  
Well Test Equipment  
Layout Plan

Scale: 1:1,000 (Printed A3)

Date: 8th September 2015

Drawn By:  
Mark Tissington

Drawing No:  
RE-05-EPRA-WNB-SP-004-04

Rev: 0