

Rathlin Energy

Site Location Plan
and
Indicative Site Layout
Plan


Environmental Permit
Variation

West Newton A
Wellsite


East Riding of Yorkshire

PEDL 183

December 2018

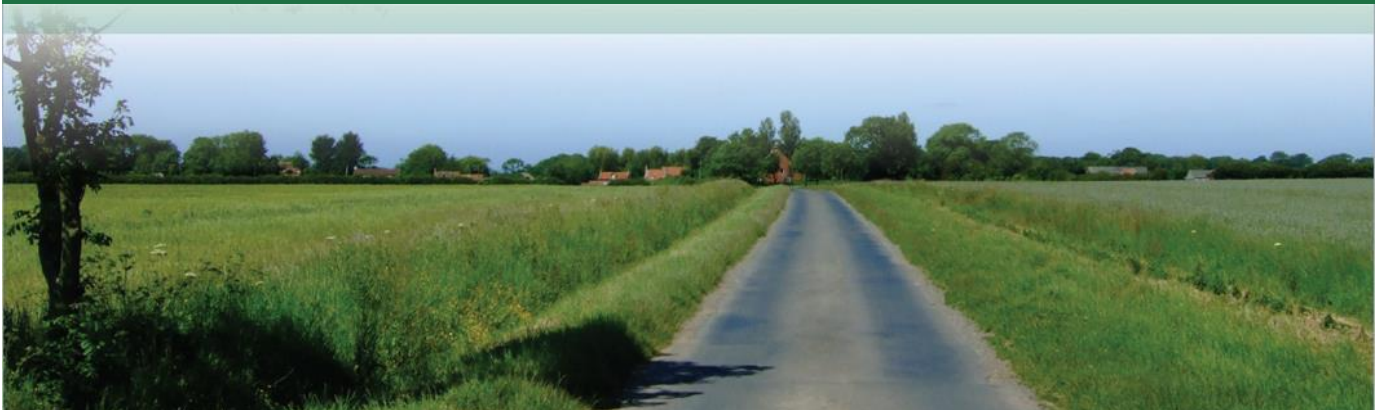

APPROVAL LIST

	Title	Name	Signature
Prepared By	HSE & Permit Advisor	Sean Smart	
Reviewed By	HSE and Planning Manager	Jonathan Foster	
Approved By	Country Manager	Tom Selkirk	

COPYRIGHT

© 2018 Rathlin Energy (UK) Limited. All Rights Reserved.

The contents of this document may not be reproduced or copied without the express written permission of Rathlin Energy (UK) Limited.



KEY:

SITE BOUNDARY



-	-	-	-	-	-
-	-	-	-	-	-
-	-	-	-	-	-
-	-	-	-	-	-
0	DEC18	JF	ORIGINAL ISSUE	JF	
REV	DATE	BY	DETAILS		APR



Rathlin Energy (UK) LIMITED

THIS DOCUMENT IS THE PROPERTY OF RATHLIN ENERGY (UK) LIMITED. IT CONTAINS PROPRIETARY AND CONFIDENTIAL INFORMATION WHICH MUST NOT BE DUPLICATED, USED OR DISCLOSED OTHER THAN AS EXPRESSLY AUTHORISED BY RATHLIN ENERGY (UK) LIMITED OR ITS REPRESENTATIVE © 2018


SITE	WEST NEWTON A WELLSITE
PROJECT	WEST NEWTON A-2 APPRAISAL WELL
TITLE	LOCATION PLAN

SCALE	1:2,500	DWG NO.	
SIZE	A3		
SHEET	1 OF 1		RE-EPR-WNA-SP-004-1



KEY:

SITE BOUNDARY

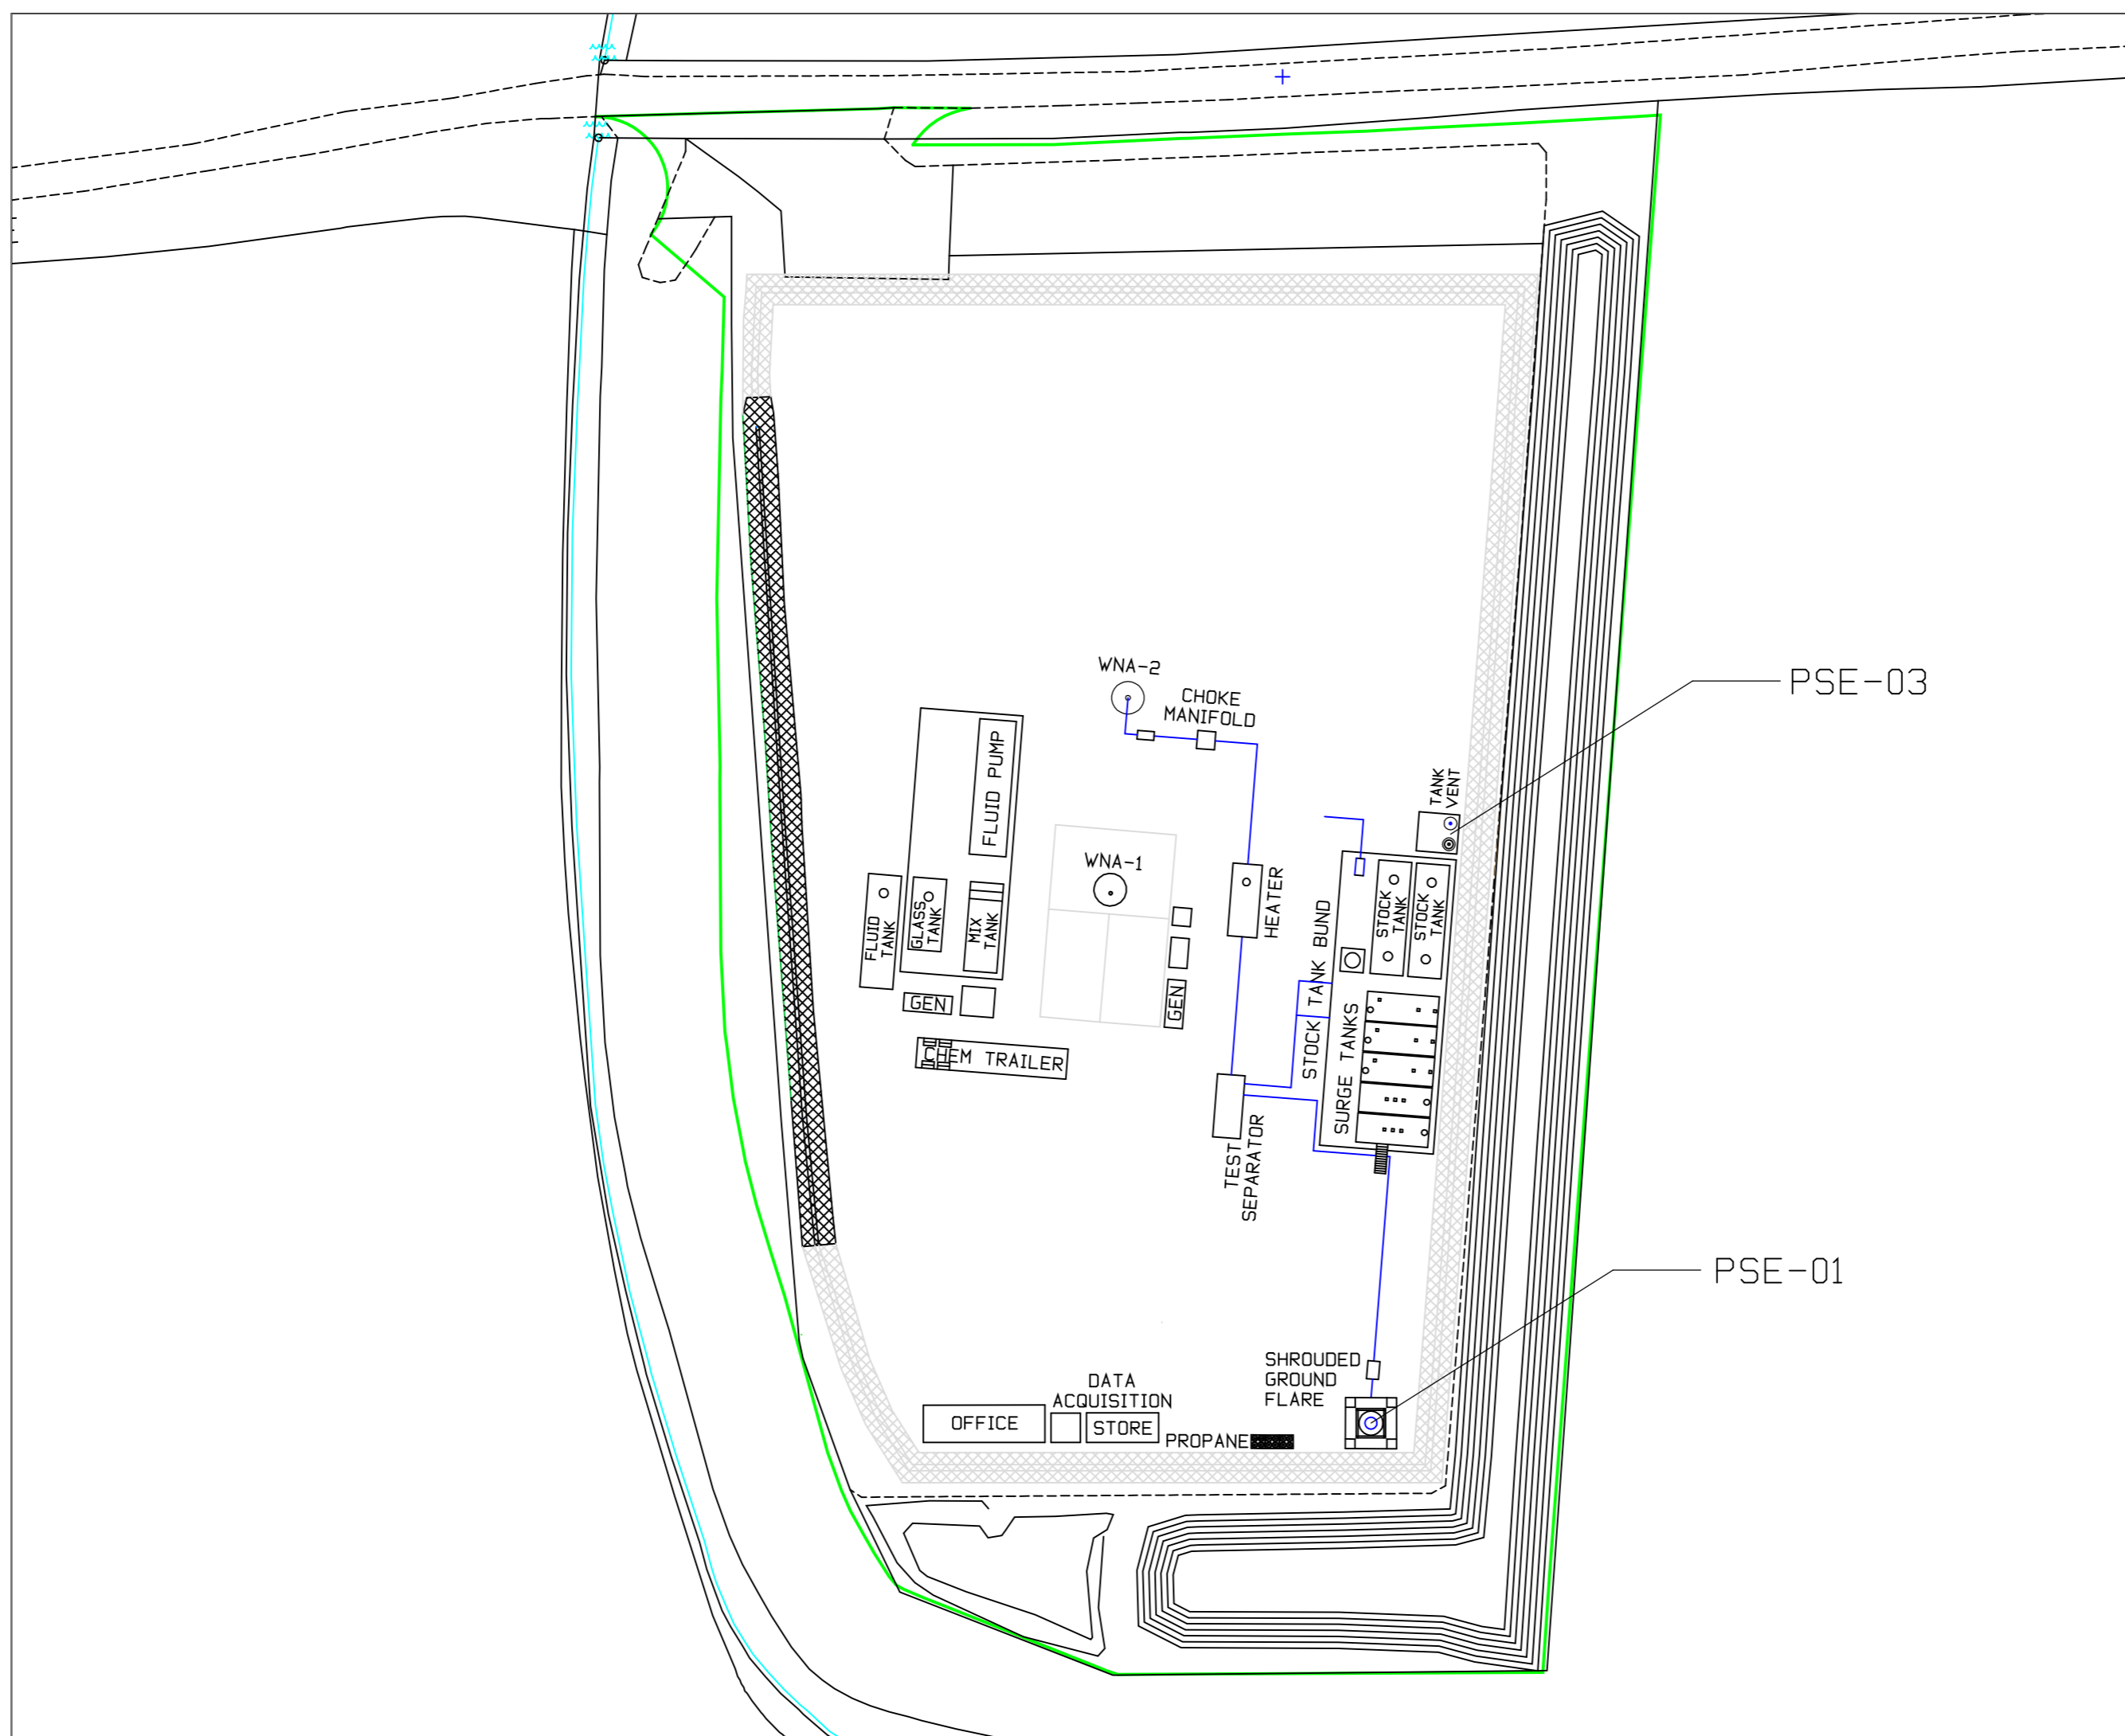

0	DEC18	JF	ORIGINAL ISSUE	JF
REV	DATE	BY	DETAILS	APR



Rathlin Energy (UK) LIMITED

THIS DOCUMENT IS THE PROPERTY OF RATHLIN ENERGY (UK) LIMITED. IT CONTAINS PROPRIETARY AND CONFIDENTIAL INFORMATION WHICH MUST NOT BE DUPLICATED, USED OR DISCLOSED OTHER THAN AS EXPRESSLY AUTHORISED BY RATHLIN ENERGY (UK) LIMITED OR ITS REPRESENTATIVE © 2018

SITE WEST NEWTON A WELLSITE

PROJECT WEST NEWTON A-2 APPRAISAL WELL


TITLE INDICATIVE WELL CLEAN-UP PLAN

SCALE	1:500	DWG NO.	
SIZE	A3	RE-EPR-WNA-SP-004-2	
SHEET	1 OF 1		



KEY:

SITE BOUNDARY

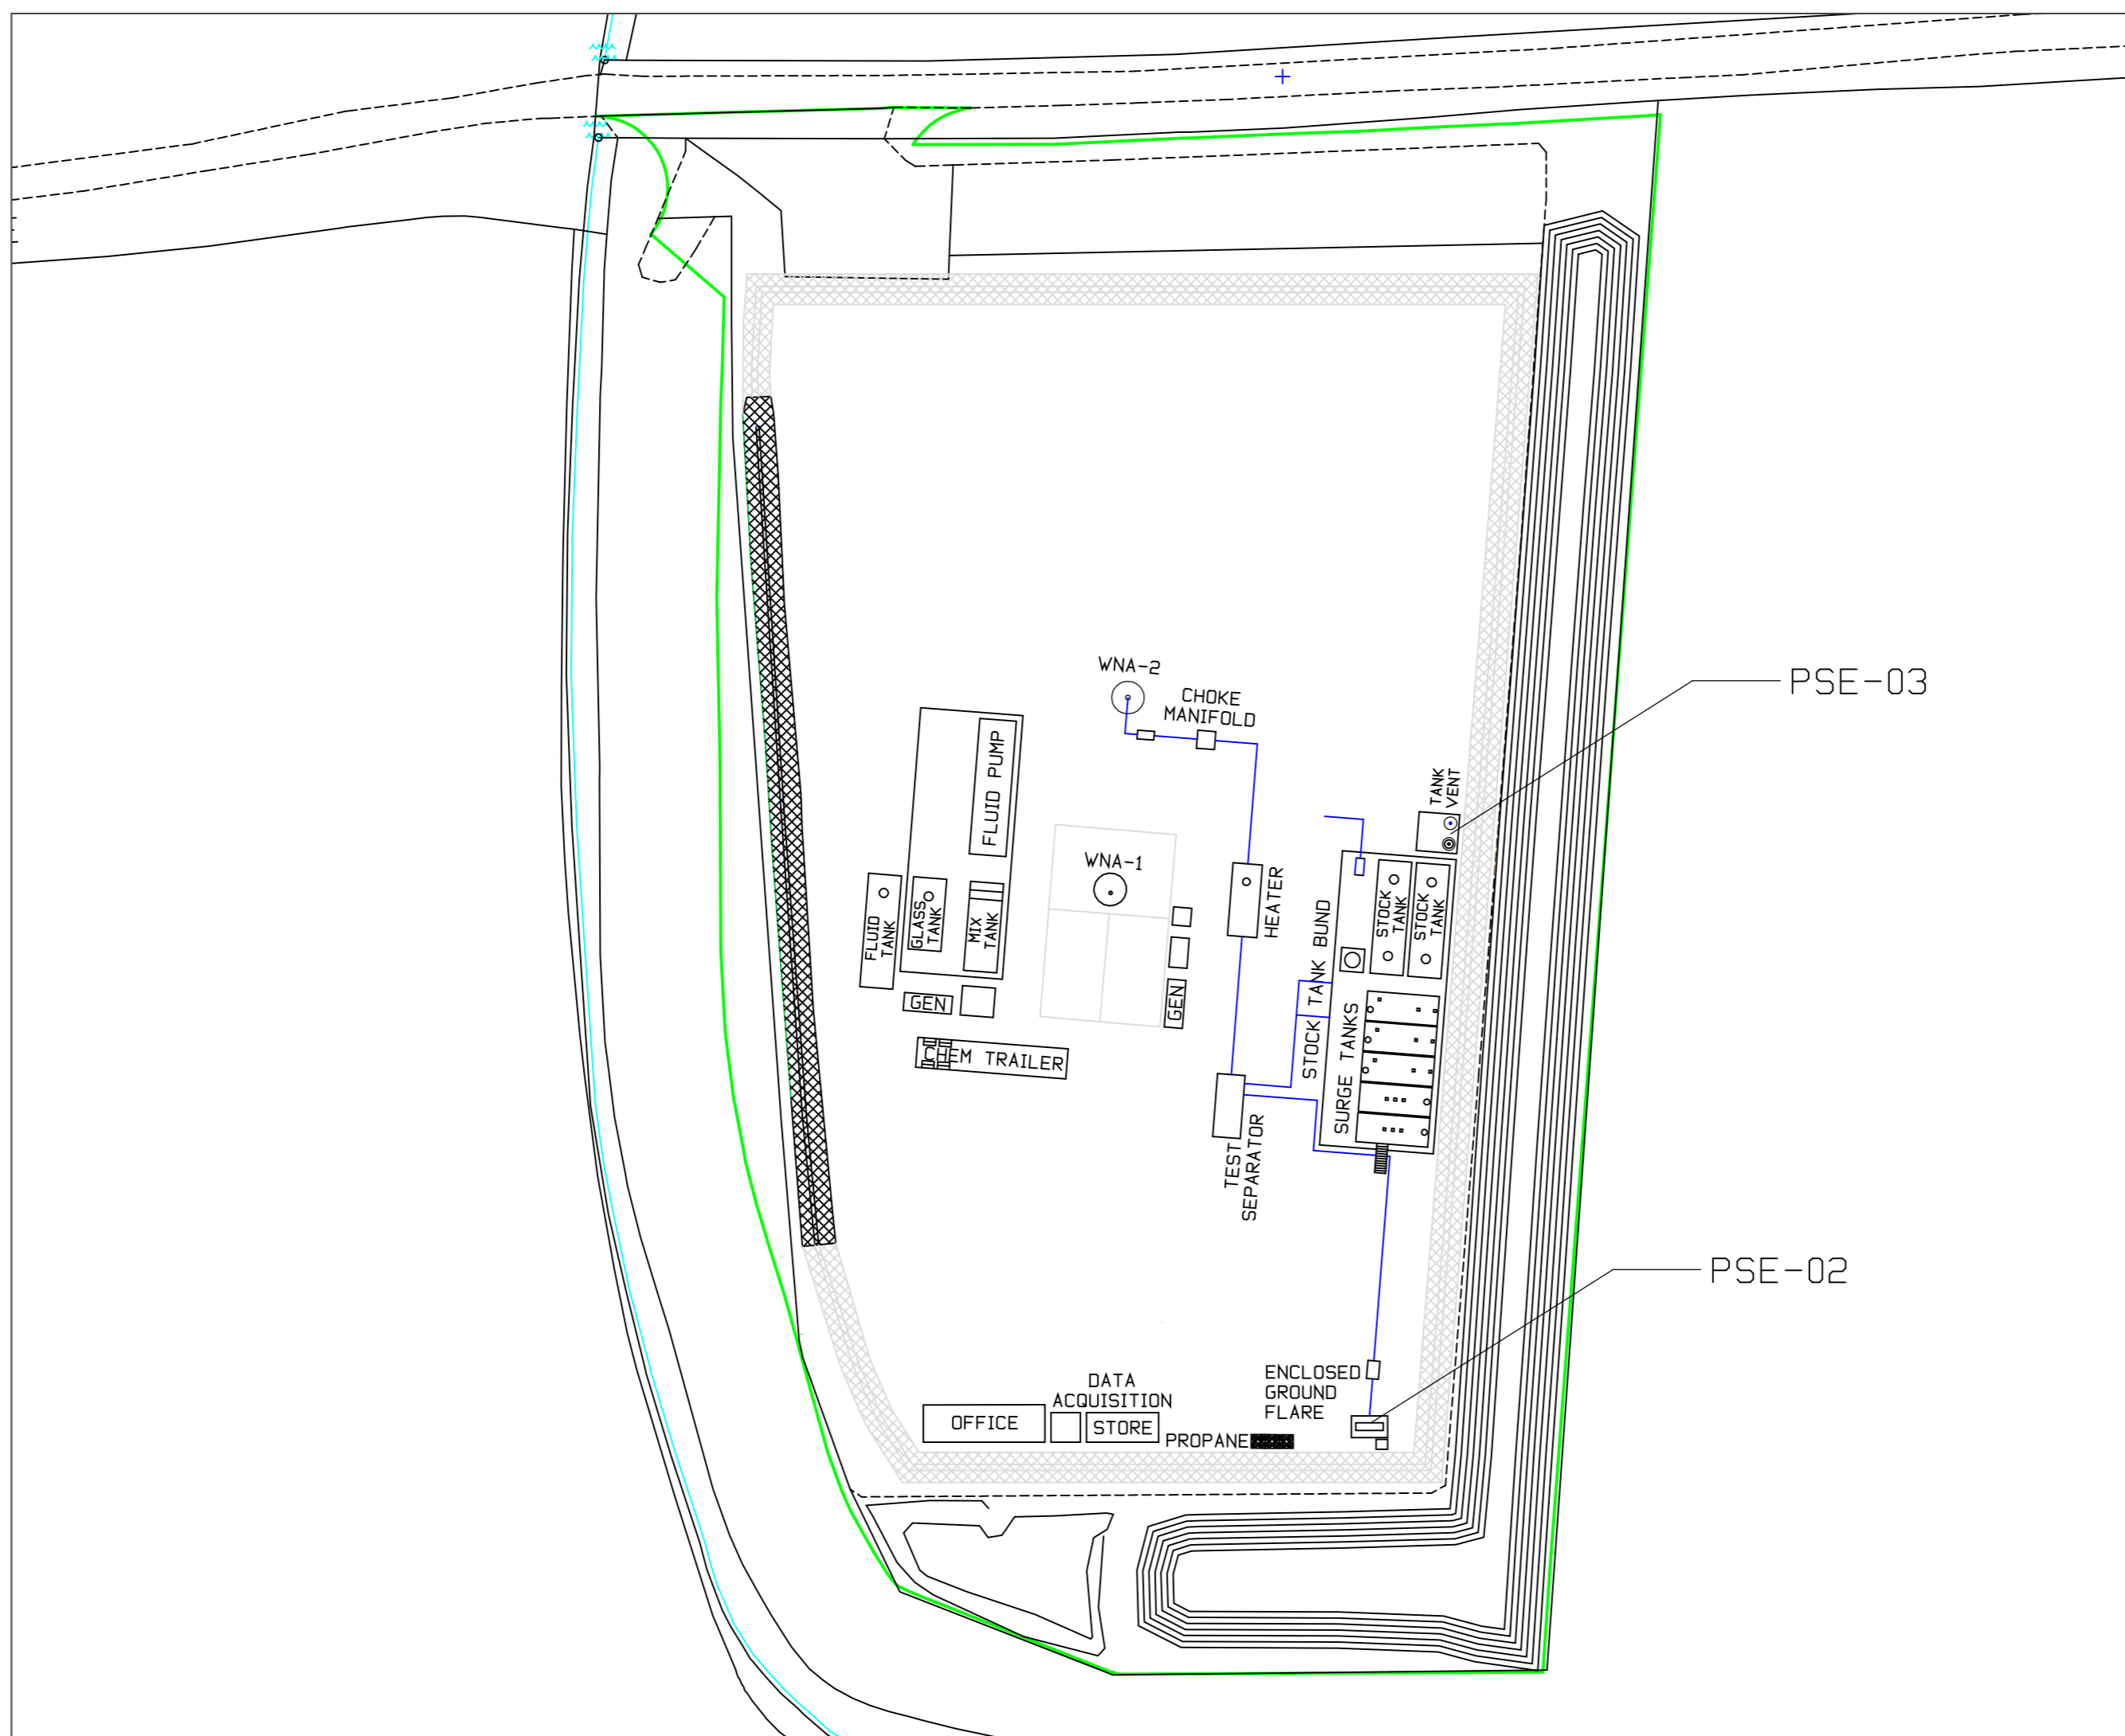

PSE-03

PSE-02

-	-	-	-	-
-	-	-	-	-
-	-	-	-	-
-	-	-	-	-
0	DEC18	JF	ORIGINAL ISSUE	JF
REV	DATE	BY	DETAILS	APR



Rathlin Energy (UK) LIMITED

THIS DOCUMENT IS THE PROPERTY OF RATHLIN ENERGY (UK) LIMITED. IT CONTAINS PROPRIETARY AND CONFIDENTIAL INFORMATION WHICH MUST NOT BE DUPLICATED, USED OR DISCLOSED OTHER THAN AS EXPRESSLY AUTHORISED BY RATHLIN ENERGY (UK) LIMITED OR ITS REPRESENTATIVE © 2018

SITE WEST NEWTON A WELLSITE

PROJECT WEST NEWTON A-2 APPRAISAL WELL

TITLE INDICATIVE EXTENDED WELL TEST PLAN

SCALE	1:500	DWG NO.
SIZE	A3	RE-EPR-WNA-SP-004-3
SHEET	1 OF 1	